
 


FLOOR PLAN NOTES

CODED NOTES INDICATED THUS: 

- 1 - ALL DIMENSIONS ARE APPROXIMATE AND SHALL BE FIELD VERIFIED PRIOR TO ORDERING MATERIALS OR COMMENCING WORK.
- 2 - CRAWL SPACE UNDER FIRST FLOOR Foyer IS CONNECTED TO BASEMENT AREA BENEATH STAGE BY AN EXISTING PIPE TUNNEL.
- 3 - EXISTING FRONT STAGE FLOOR IS OF MODULAR WOOD CONSTRUCTION WITH REMOVABLE TRAPS. EXISTING FRONT LIGHTS TO BE REMOVED. INSTALL MATCH ADJACENT STAGE FLOOR.
- 4 - PROPOSED LOCATION FOR HOUSE LIGHTING AND SOUND CONTROLS. REMOVE EXISTING SEATING. PROVIDE PLATFORM FOR LIGHTING AND SOUND CONTROL. BOARDS. 1/2" SCHEDULE 40 THE WIDTH OF THE PROSCENIUM.
- 5 - LIGHTING BATTEN FRONT-OF-HOUSE POSITION. EXIST 1 1/2" SCHEDULE 40 THE WIDTH OF THE PROSCENIUM. LIGHTING BATTEN FOR STEEL TRUSS ABOVE. WIDE SLOT IN EXISTING PLASTER CEILING.
- 6 - LIGHTING BATTEN FOR STRONG THEATRICAL LIGHTING.
- 7 - SN WALK FOR STRONG THEATRICAL LIGHTING.

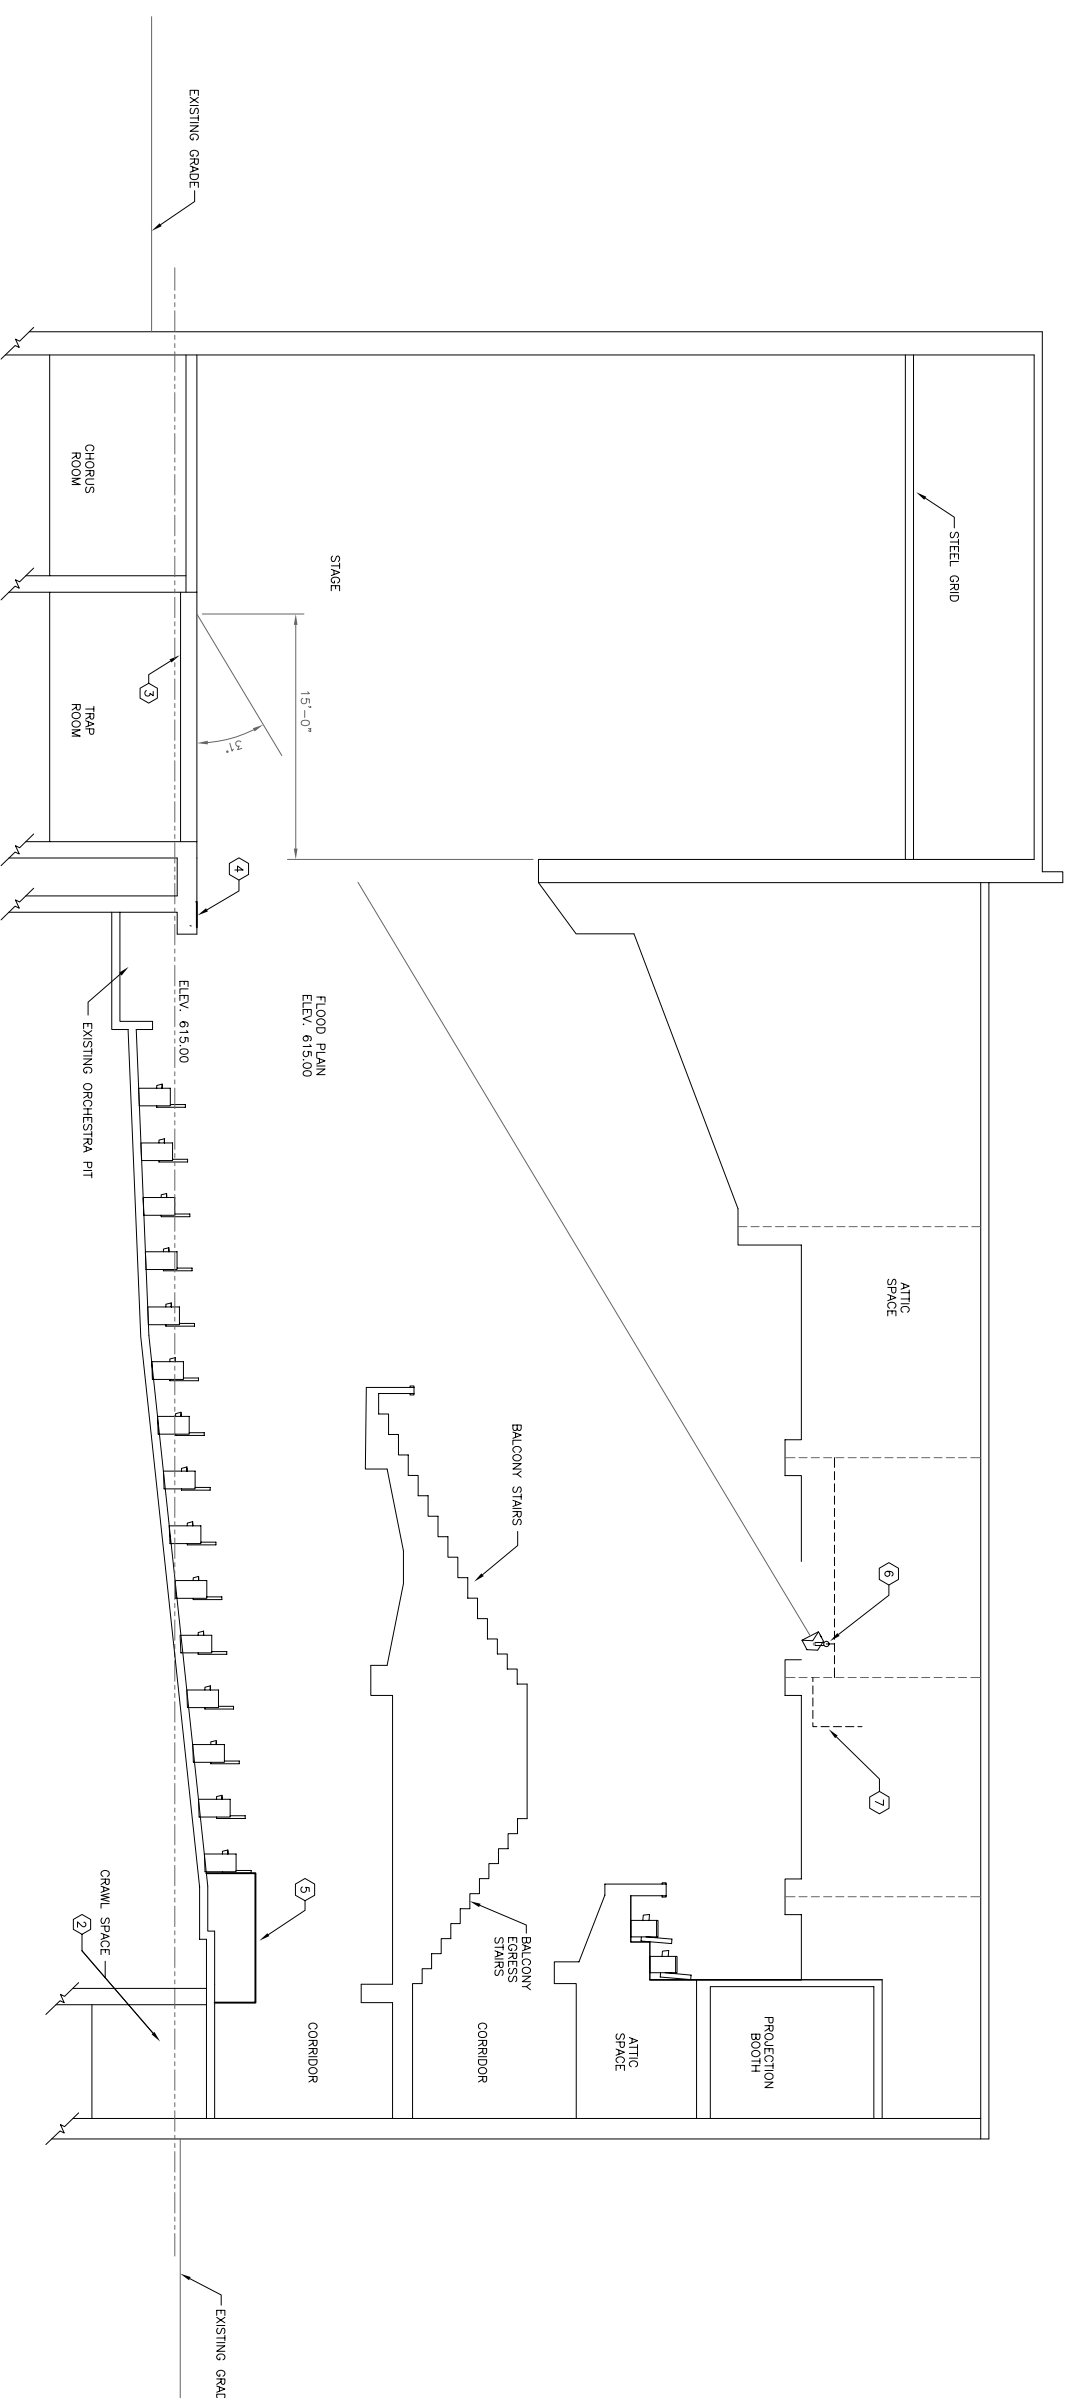

SECTION A
 3/16" = 1'-0"
 EAST

DESIGNED BY: MLS/KPA/CHJ CHECKED BY: JFB
 DRAWN BY: MLS JOB NUMBER: 04036
 SCALE: 1/8" = 1'-0" DATE: 10-25-04

Lock
 CONSULTING ENGINEERS

326 THIRD STREET
 MARIETTA, OHIO 45750
 PHONE: 740-374-2296
 FAX: 740-374-5133
 WEB SITE: LOCK1.COM
 E-MAIL: LOCK1@LOCK1.COM

REVISION NUMBER	NUMBER	REVISIONS	DATE	BY

COLONY THEATER
 222 PUTNAM ST.
 MARIETTA, OH 45750
 PHONE: 740-373-0894
 FAX: 740-373-0895

AUDITORIUM SECTION
 HIPPODROME/COLONY THEATER
 PROPOSED RENOVATIONS, SCHEMATIC DESIGN